


BUFFALO STATE ASYLUM

FOR THE INSANE

PLANTING MAP
FOR SOUTH-EAST SECTION OF GROUNDS.

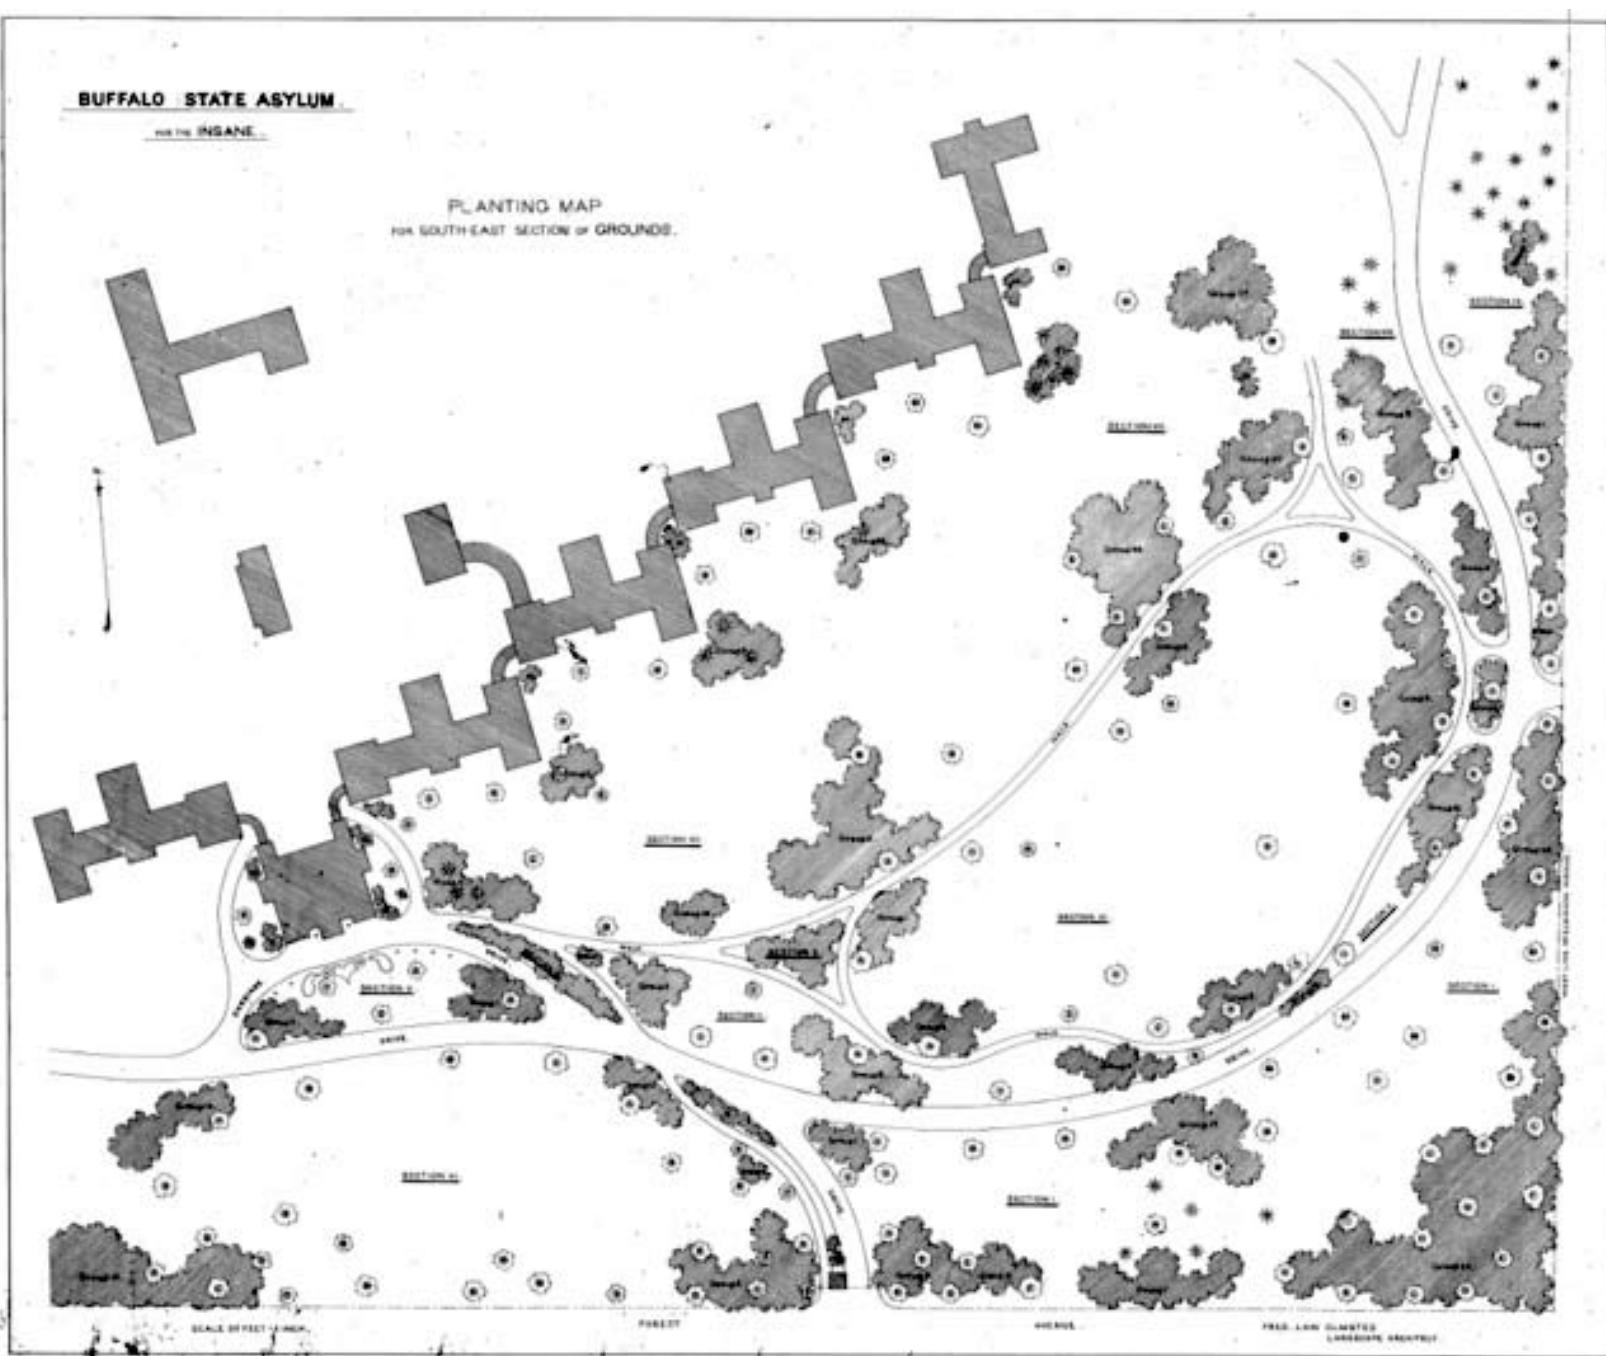

Job # 612 [Ex-plan #] Buffalo Insane Asylum Buffalo, N.Y.